


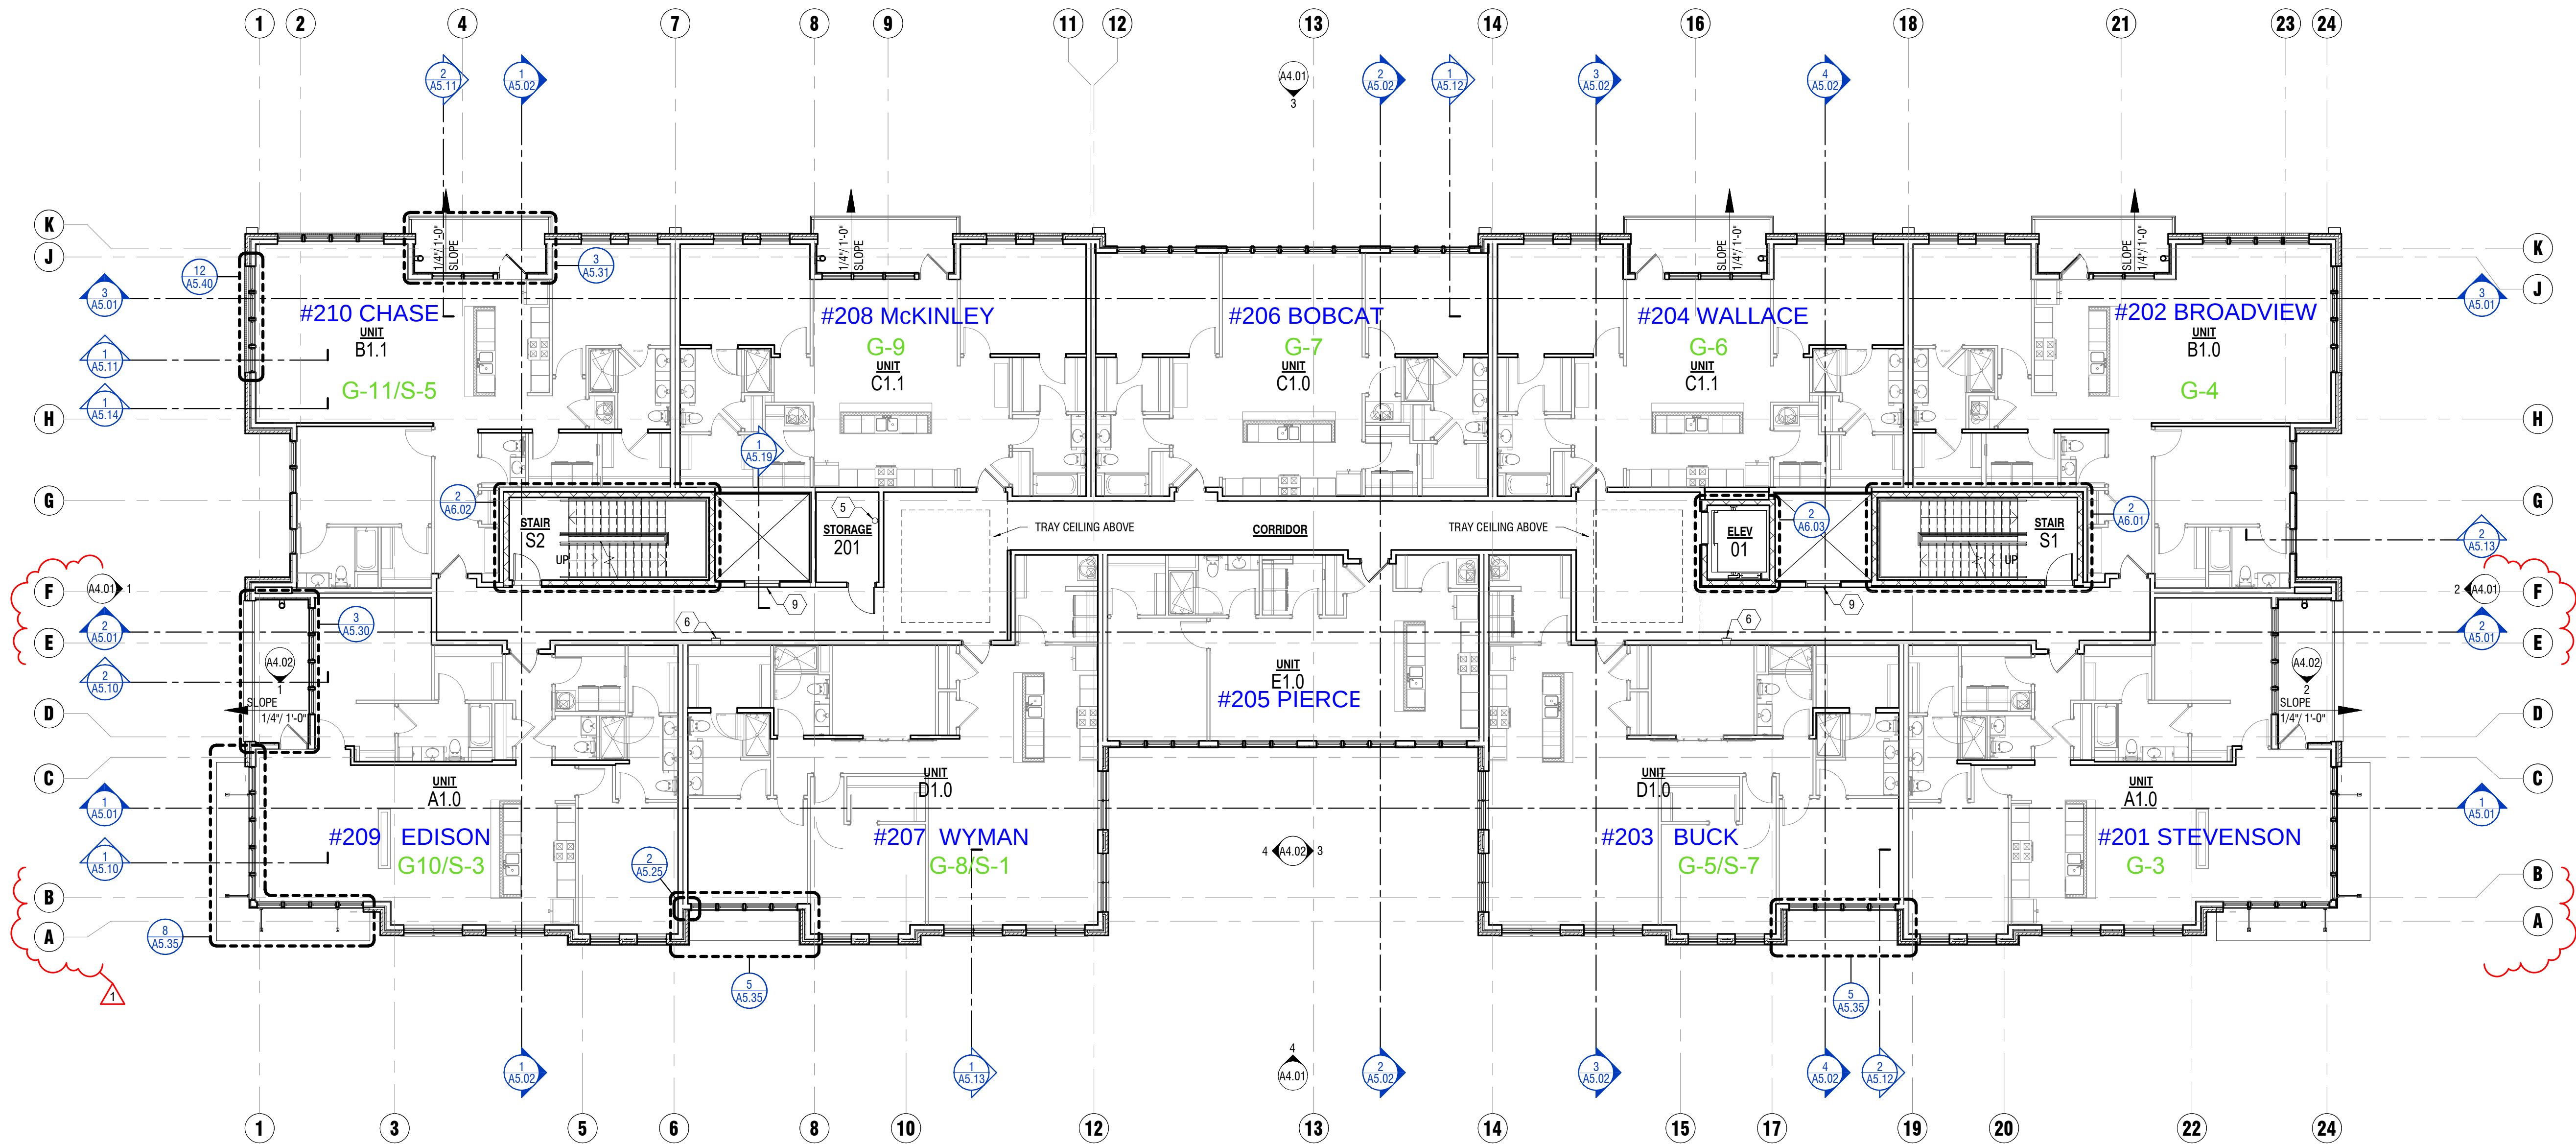

1 2ND FLOOR PLAN - OVERALL